


**LOWER LEVEL FLOOR PLAN**  
 SCALE: 1/4" = 1'-0" (on 24" x 36")  
 SCALE: 1/8" = 1'-0" (on 11" x 17")

2,847 s.f.

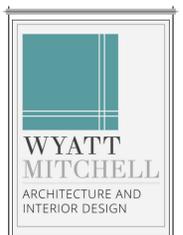

The Design Guild, PLLC.  
 DBA Wyatt Mitchell  
 95 West 100 South, Suite 108  
 Logan, Utah 84321  
 Tele: 435.512.8083  
 office@wyatt-mitchell.com

Original drawings remain the property of the Architect and as such the Architect retains total ownership and control. The design represented by these drawings is sold to the client of a one time use, unless otherwise agreed upon in writing by the Architect.  
 © Wyatt Mitchell, 2014

**HYRUM CITY NEW OFFICES**  
 50 WEST MAIN STREET  
 HYRUM, UTAH 84319


REVISIONS	

WYATT MITCHELL # 14019  
 CHECKED BY: TCW  
 DRAWN BY: HH  
 DATE 11/17/2014

**PERMIT SET**



**MAIN LEVEL FLOOR PLAN**  
 SCALE: 1/4" = 1'-0" (on 24" x 36")  
 SCALE: 1/8" = 1'-0" (on 11" X 17")

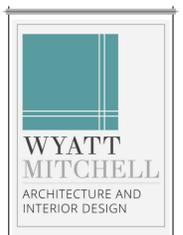

The Design Guild, PLLC.  
 DBA Wyatt Mitchell  
 95 West 100 South, Suite 108  
 Logan, Utah 84321  
 Tele: 435.512.8083  
 office@wyatt-mitchell.com


Original drawings remain the property  
 of the Architect and as such the  
 Architect retains total ownership and  
 control. The design represented by  
 these drawings is sold to the client of a  
 one time use, unless otherwise agreed  
 upon in writing by the Architect.  
 © Wyatt Mitchell, 2014

**HYRUM CITY NEW OFFICES**  
 50 WEST MAIN STREET  
 HYRUM, UTAH 84319

REVISIONS	

WYATT MITCHELL # 14019  
 CHECKED BY: TCW  
 DRAWN BY: HH  
 DATE 11/17/2014

**PERMIT SET**

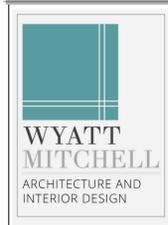

The Design Guild, PLLC  
 DBA Wyatt Mitchell  
 95 West 100 South, Suite 108  
 Logan, Utah 84321  
 Tele: 435.512.8083  
 office@wyatt-mitchell.com

Original drawings remain the property of the Architect and as such the Architect retains total ownership and control. The design represented by these drawings is sold to the client on a one time use, unless otherwise agreed upon in writing by the Architect.  
 © Wyatt Mitchell, 2014

HYRUM CITY NEW OFFICES  
 50 WEST MAIN STREET  
 HYRUM, UTAH 84319


REVISIONS	

WYATT MITCHELL # 14019  
 CHECKED BY: TCW  
 DRAWN BY: HH  
 DATE 11/17/2014

PERMIT SET



**WEST ELEVATION**  
 SCALE: 1/8" = 1'-0" (on 24" x 36")  
 SCALE: 1/16" = 1'-0" (on 11" X 17")

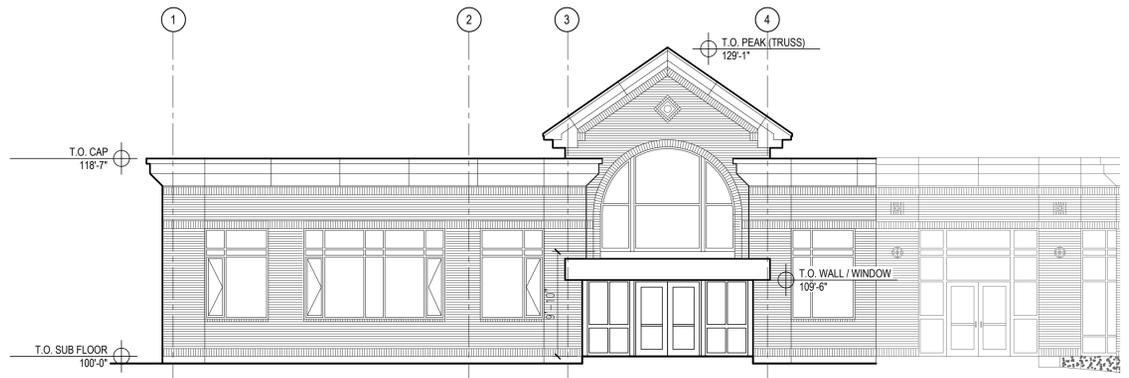

**SOUTH ELEVATION**  
 SCALE: 1/8" = 1'-0" (on 24" x 36")  
 SCALE: 1/16" = 1'-0" (on 11" X 17")



**NORTH ELEVATION**  
 SCALE: 1/8" = 1'-0" (on 24" x 36")  
 SCALE: 1/16" = 1'-0" (on 11" X 17")